

The Copyright of this drawing belongs to Calder Peel Partnership Ltd. and shall not be used or reproduced in any form without its express permission. The Moral right of the author is hereby asserted - Copyright © 2000.

Do not scale from this drawing - Work to figured dimensions only. All dimensions to be checked on site prior to the execution of any work.

For the avoidance of doubt all dimensions are measured to wall structure and not the finishes unless otherwise stated.


Where any discrepancy is found to exist within or between drawings and/or documents it should be reported to the architect immediately.

Calder Peel Partnership Ltd. shall not be liable for any use of drawings and documents for any purpose other than for which the same were prepared by or on behalf of Calder Peel Partnership Ltd.

Rev No.	Date	Drawn	Description
A	29.06.07	JAM	Section lines added.
B	19.09.07	JAM	Conversion scheme.

Victoria and Springfield LLP.
 Lynthorpe, Parkfield Road, Altrincham, WA14 2BT
Proposed Site Plan
 05.04.07 SJC 1:500 @ A3
6230 (PL) 06 001 B

Market Court, 20-24 Church Street
 Altrincham, Cheshire, WA14 4DW
 Tel: 0161 929 7922 • Fax: 0161 929 7955
 www.calderpeel.com • epp@calderpeel.com

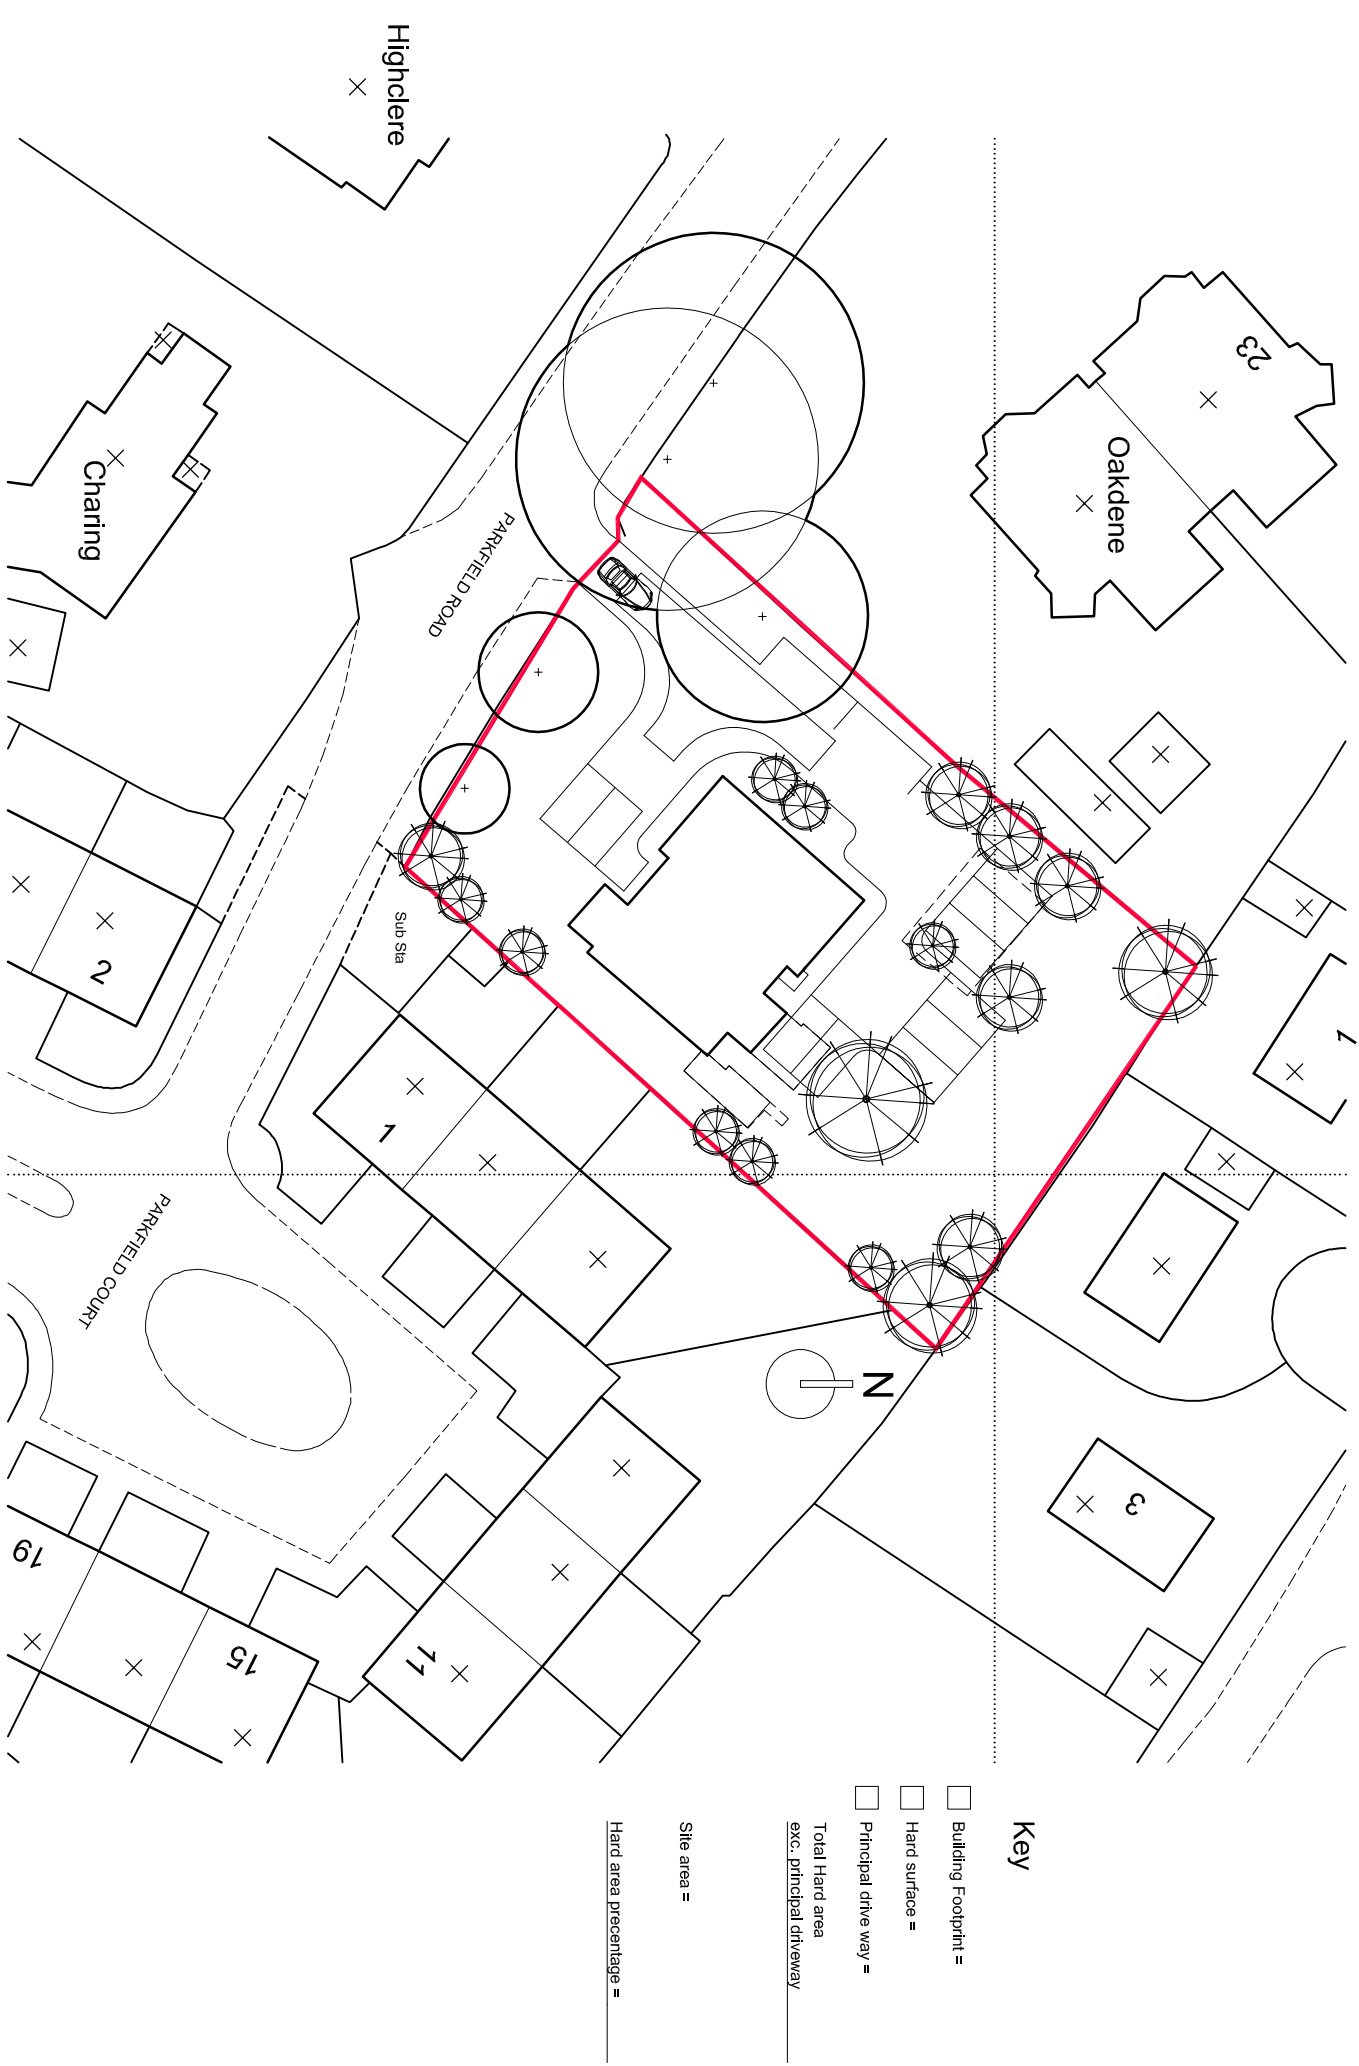

Dashed outlines indicate buildings to be demolished.