

The Copyright of this drawing belongs to Calder Peel Partnership Ltd. and shall not be used or reproduced in any form without its express permission. The Moral right of the author is hereby asserted - Copyright © 2000.


Do not scale from this drawing - Work to figured dimensions only. All dimensions to be checked on site prior to the execution of any work.

For the avoidance of doubt all dimensions are measured to wall structure and not the finishes unless otherwise stated.

Where any discrepancy is found to exist within or between drawings and/or documents it should be reported to the architect immediately.

Calder Peel Partnership Ltd. shall not be liable for any use of drawings and documents for any purpose other than for which the same were prepared by or on behalf of Calder Peel Partnership Ltd.

Rev No.	Date	Drawn	Description
A	19.11.07	JAM	New Scheme
B	04.12.07	JAM	General amendments.
C	16.05.08	JAM	Updated.
D	24.06.08	JGW	Updated.

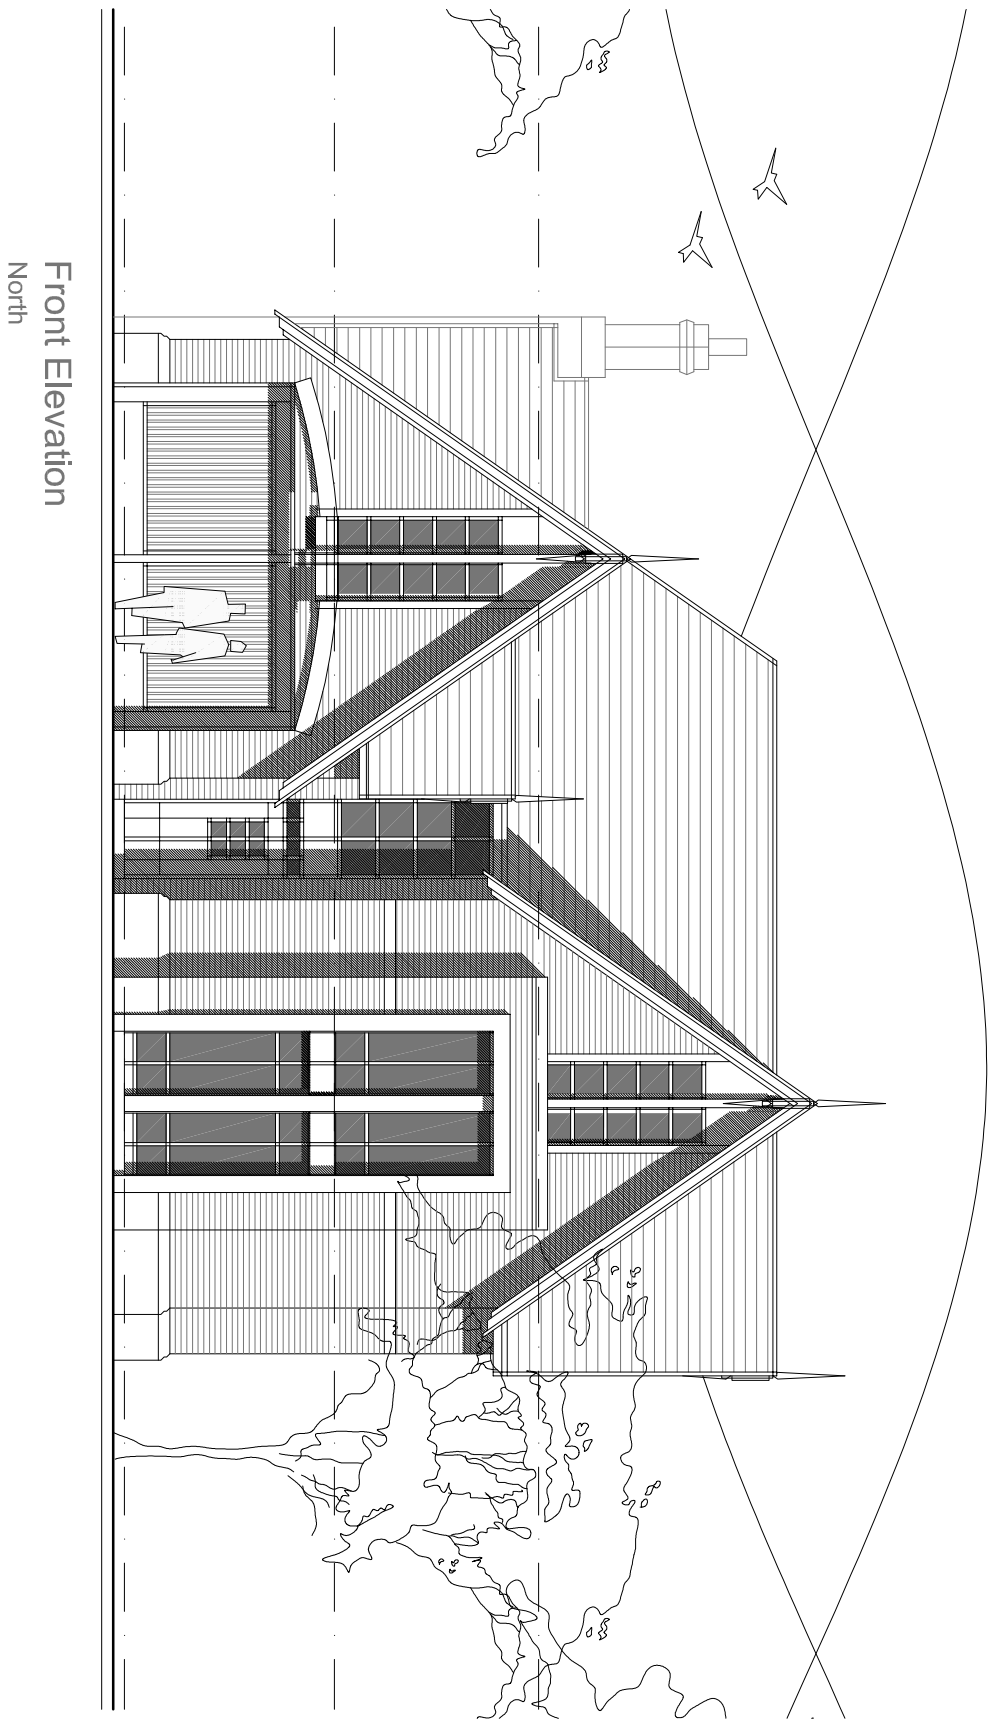

Front Elevation
North

Victoria & Springfiled LLP
4 Normanby Chase, Bowdon
Plot Two
Proposed Elevation Sheet 1
17.08.07 JAM 1:100 @ A3
6230 03 (PL) 250 D

Market Court, 20-24 Church Street
Altrincham, Cheshire, WA14 4DW
Tel : 0161 928 7622 - Fax : 0161 928 7655
www.calderpeel.com - cfp@calderpeel.com

